



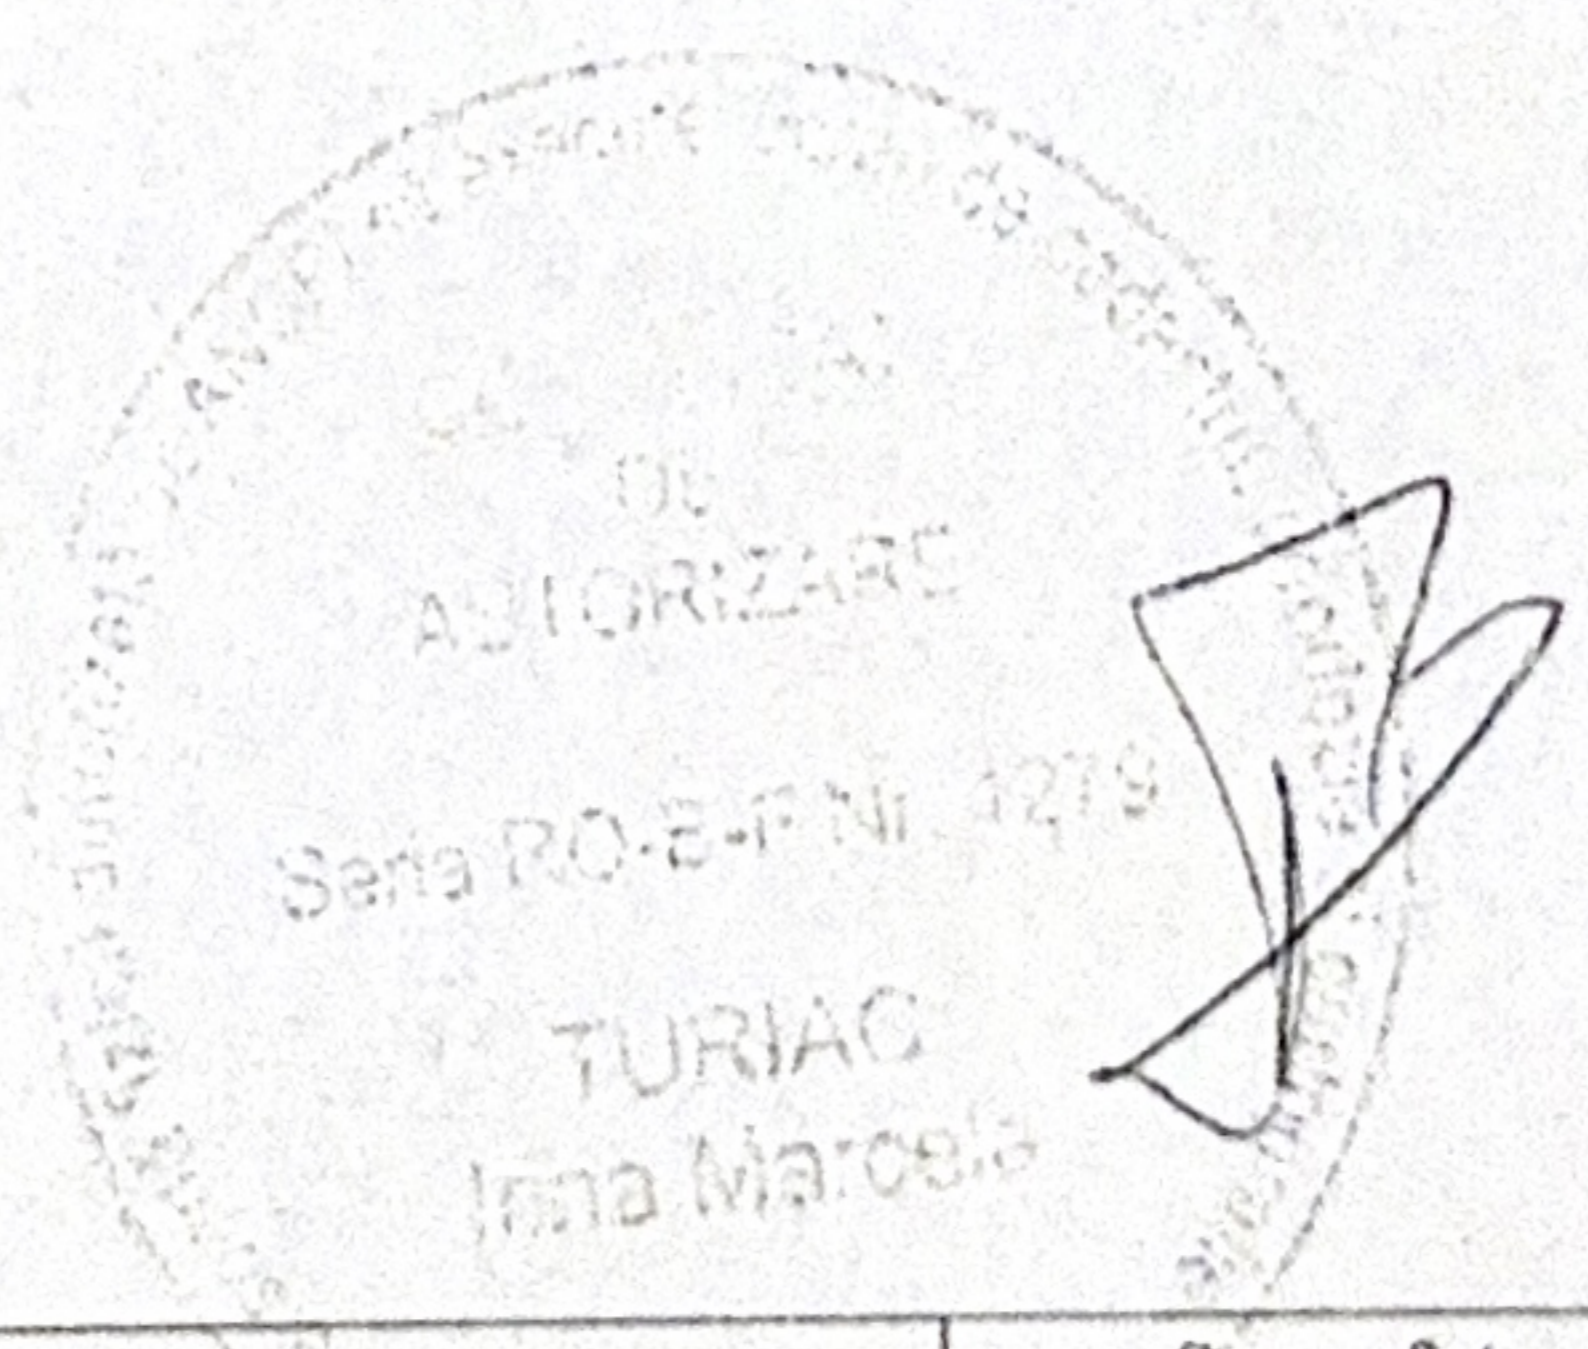

Nr. cadastral al terenului	Suprafata Teren (mp)	Adresa imobilului	
54461/15 / 20	3121	Aleea Coloana Infinitului, nr.11, bl.V, sc.1, et.1, ap. 20	
Cartea Funciara colectiva nr.		UAT	Bucuresti, sector 6
Cod unitate individuala (U)		CF individuala	

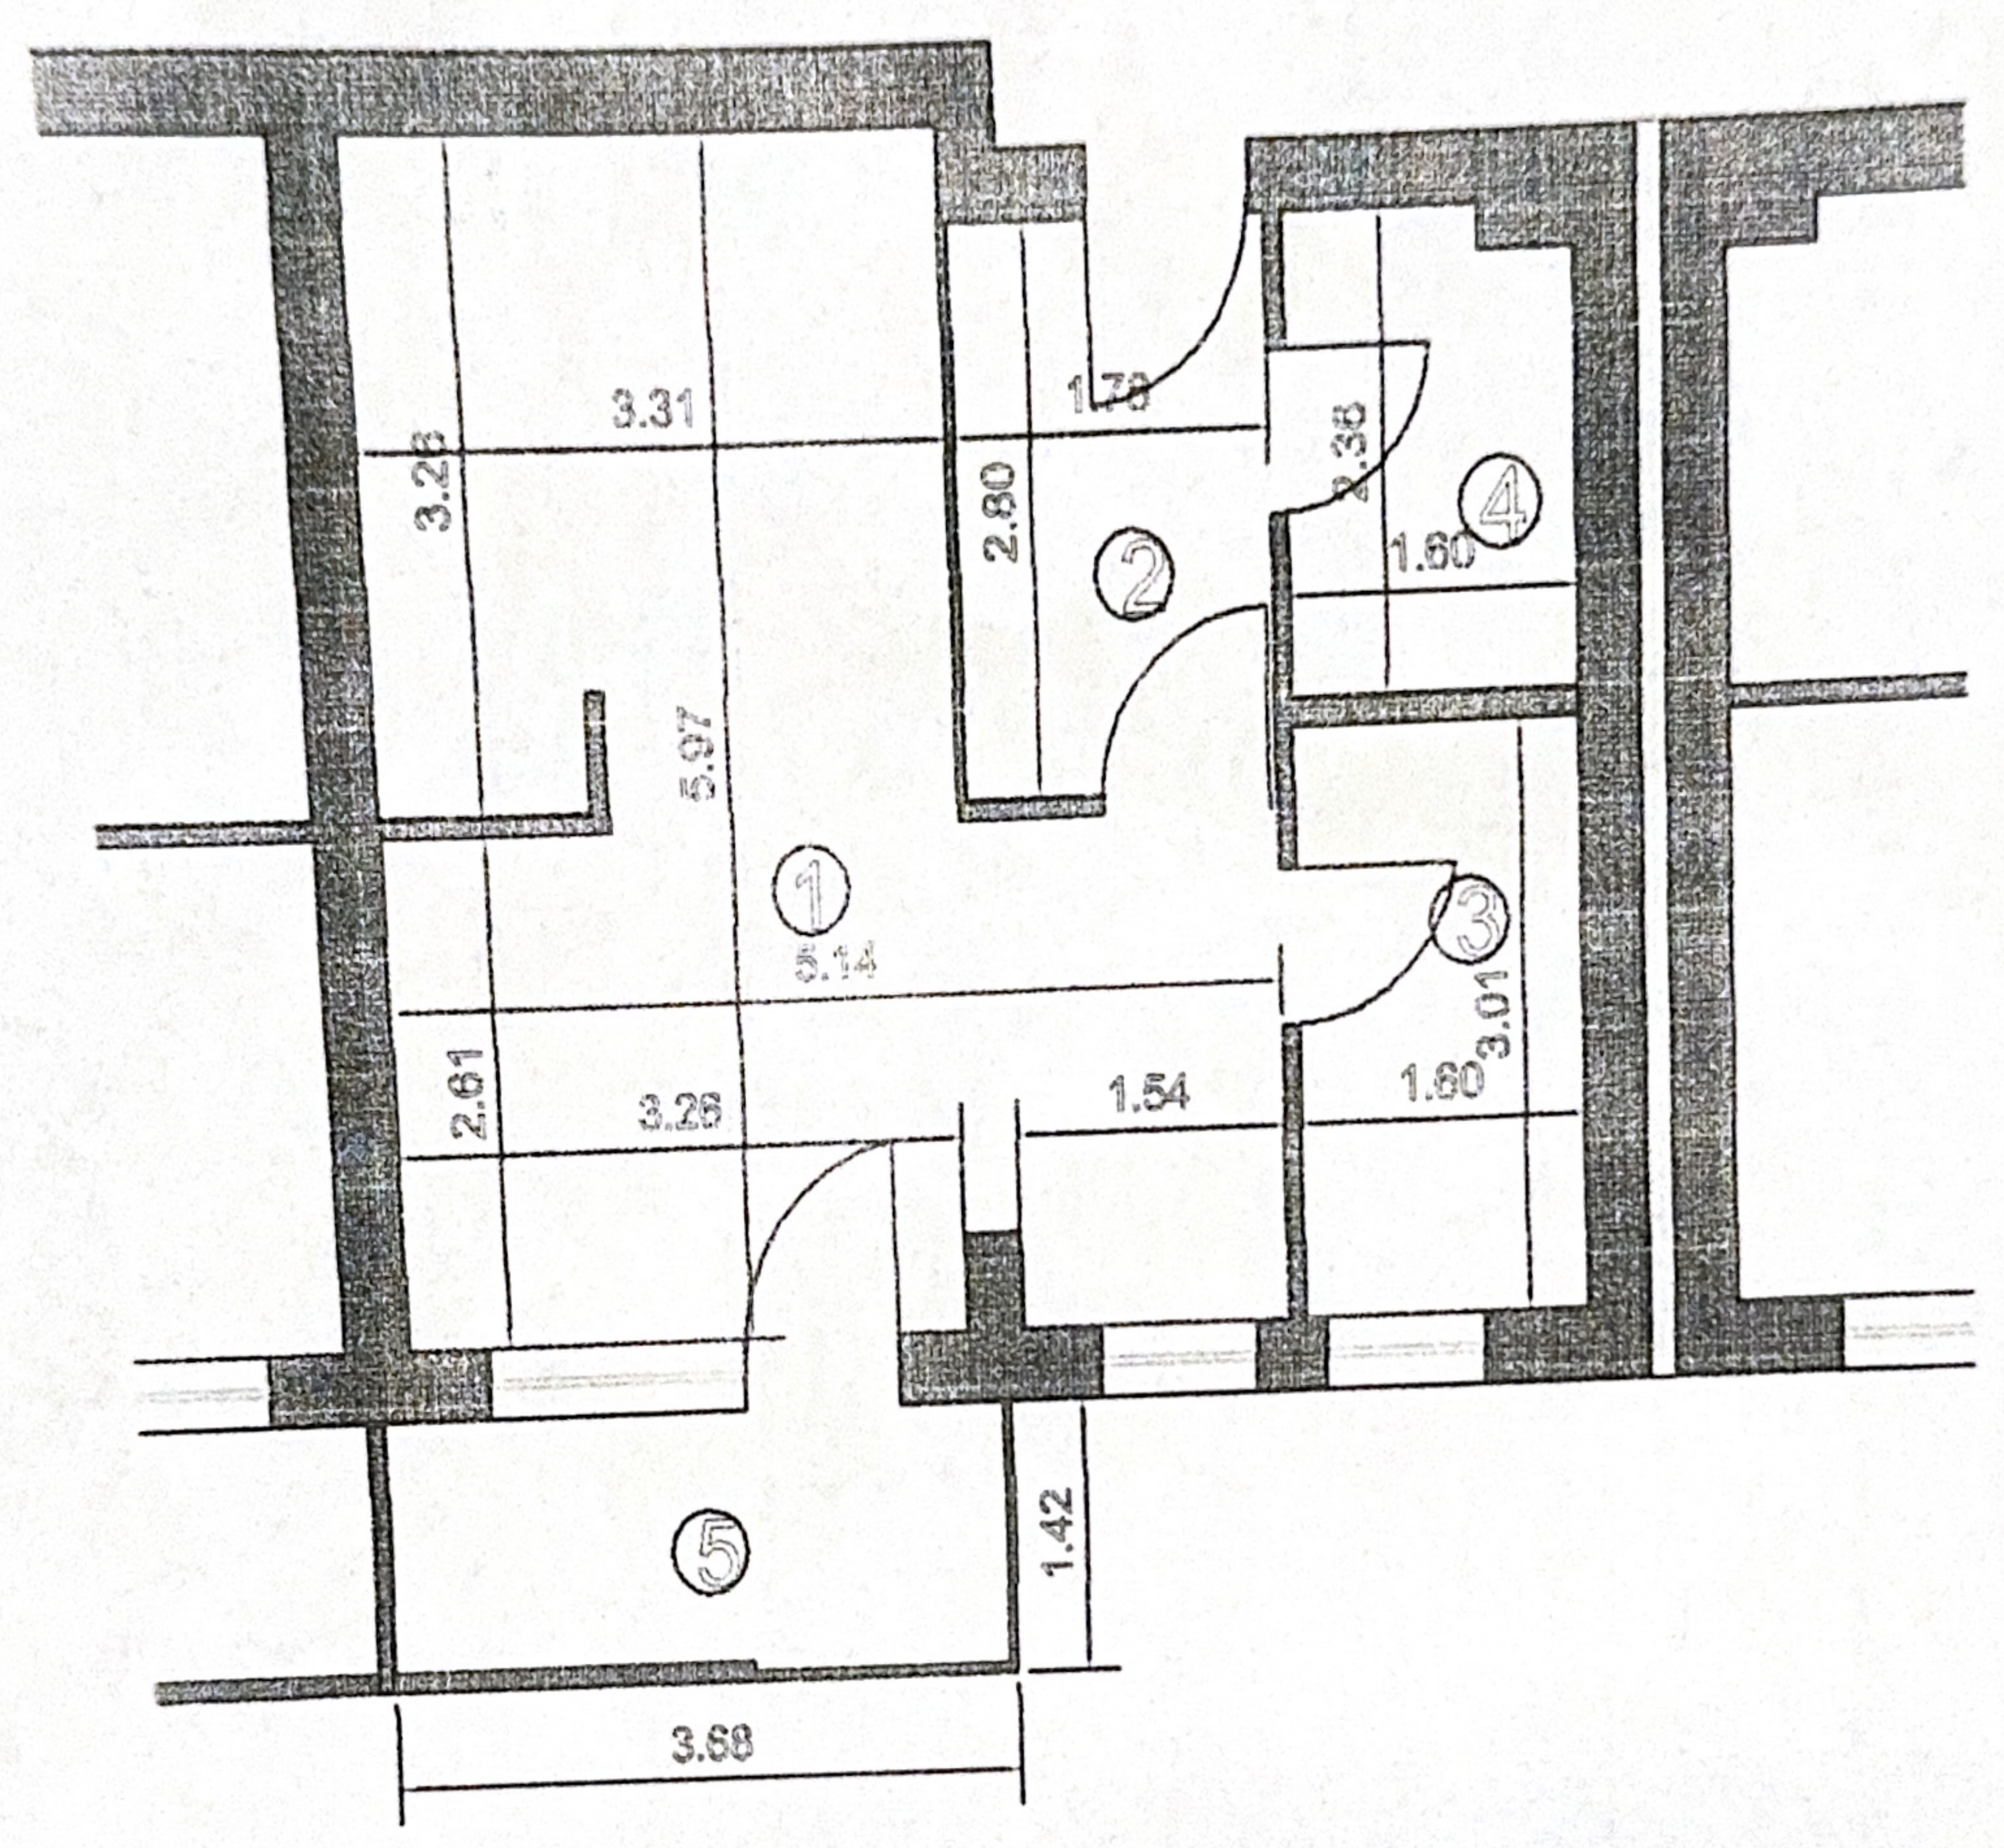

Nr. incapere	Denumire incapere	Suprafata utila (mp)
1	CAMERA DE ZI	24.06
2	SAS	4.91
3	BUCATARIE	4.82
4	GRUP SANITAR	3.77
Suprafata utila = 37.56		
5	BALCON	5.04
Suprafata totala = 42.90		
Executant		Data
Sing. Turiac Irina Marcela		
Receptionat		Data

Oficiul de Cadastru si Publicitate Imobiliara
 BUCURESTI
 PETRE MĂDĂLINA
 Inspector de cadastru

124974

27.10.201

